


Site Plan - Option 1

WEST / ROMIG MASTER PLAN

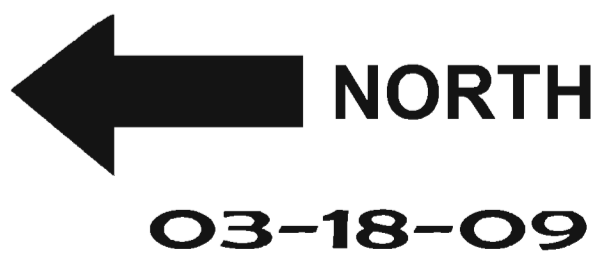




Site Plan - Option 2

WEST / ROMIG MASTER PLAN



03-18-09



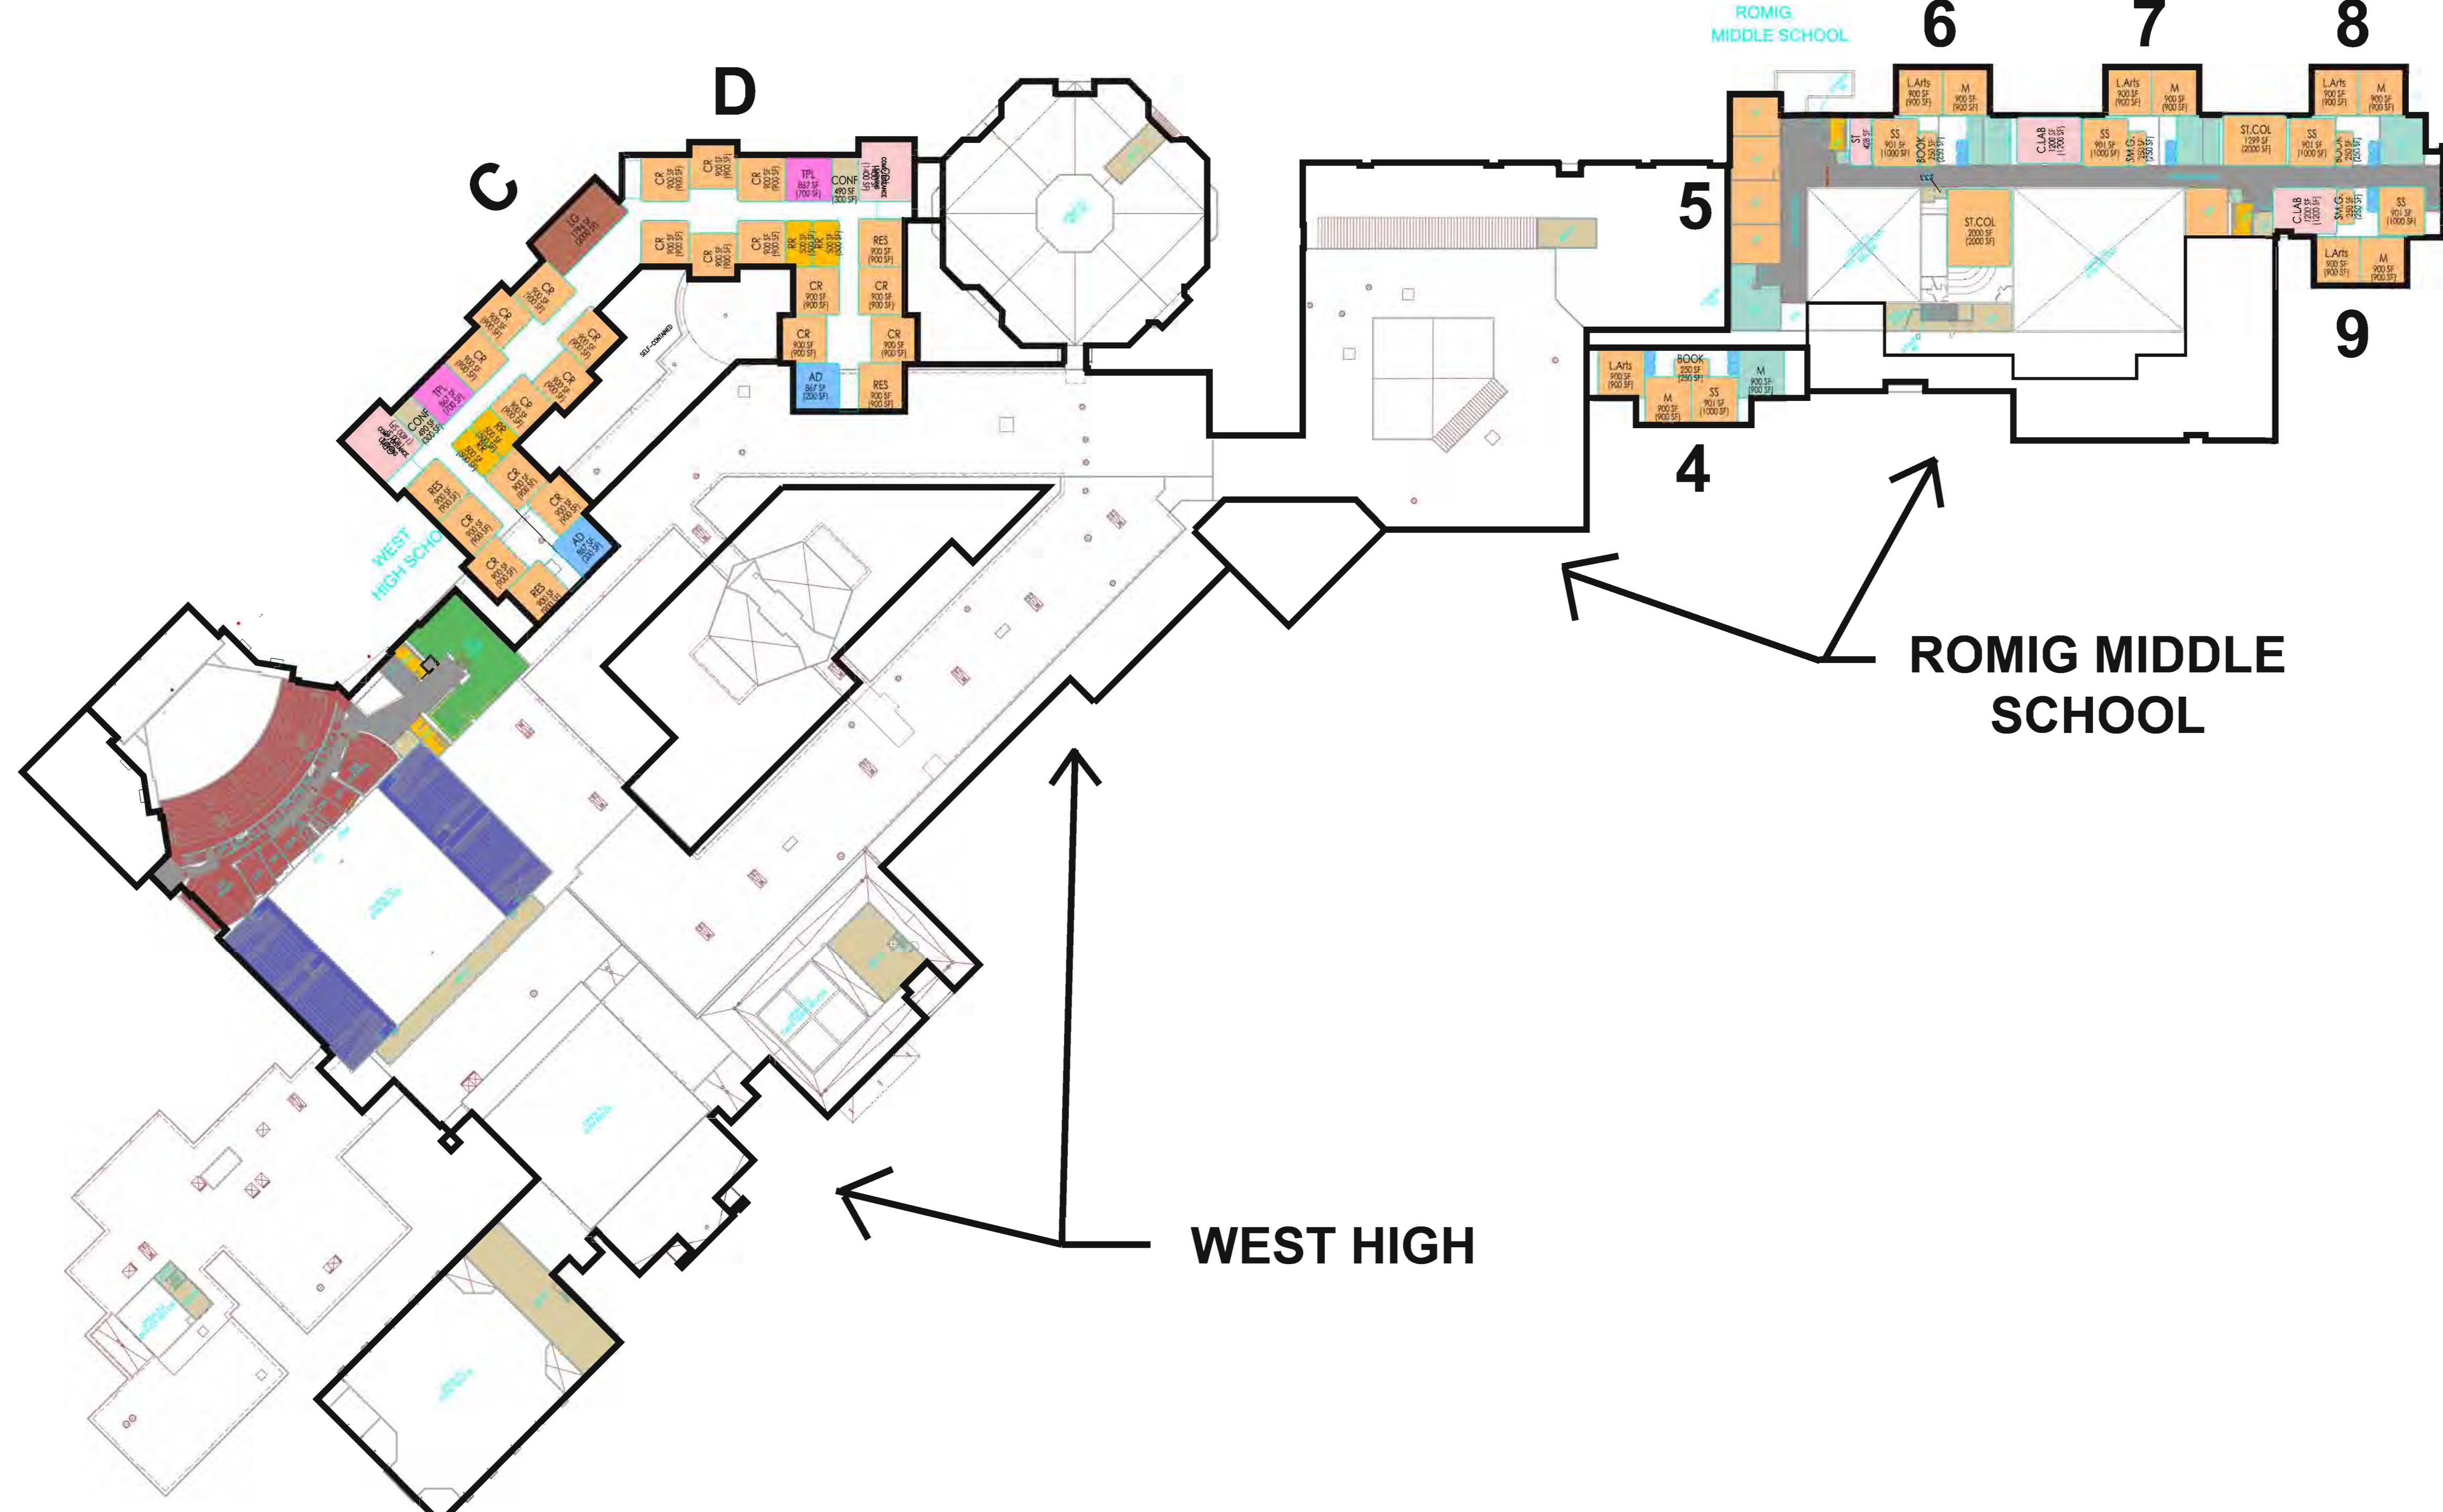


Level 2 Floor Plan

WEST / ROMIG MASTER PLAN



03-18-09



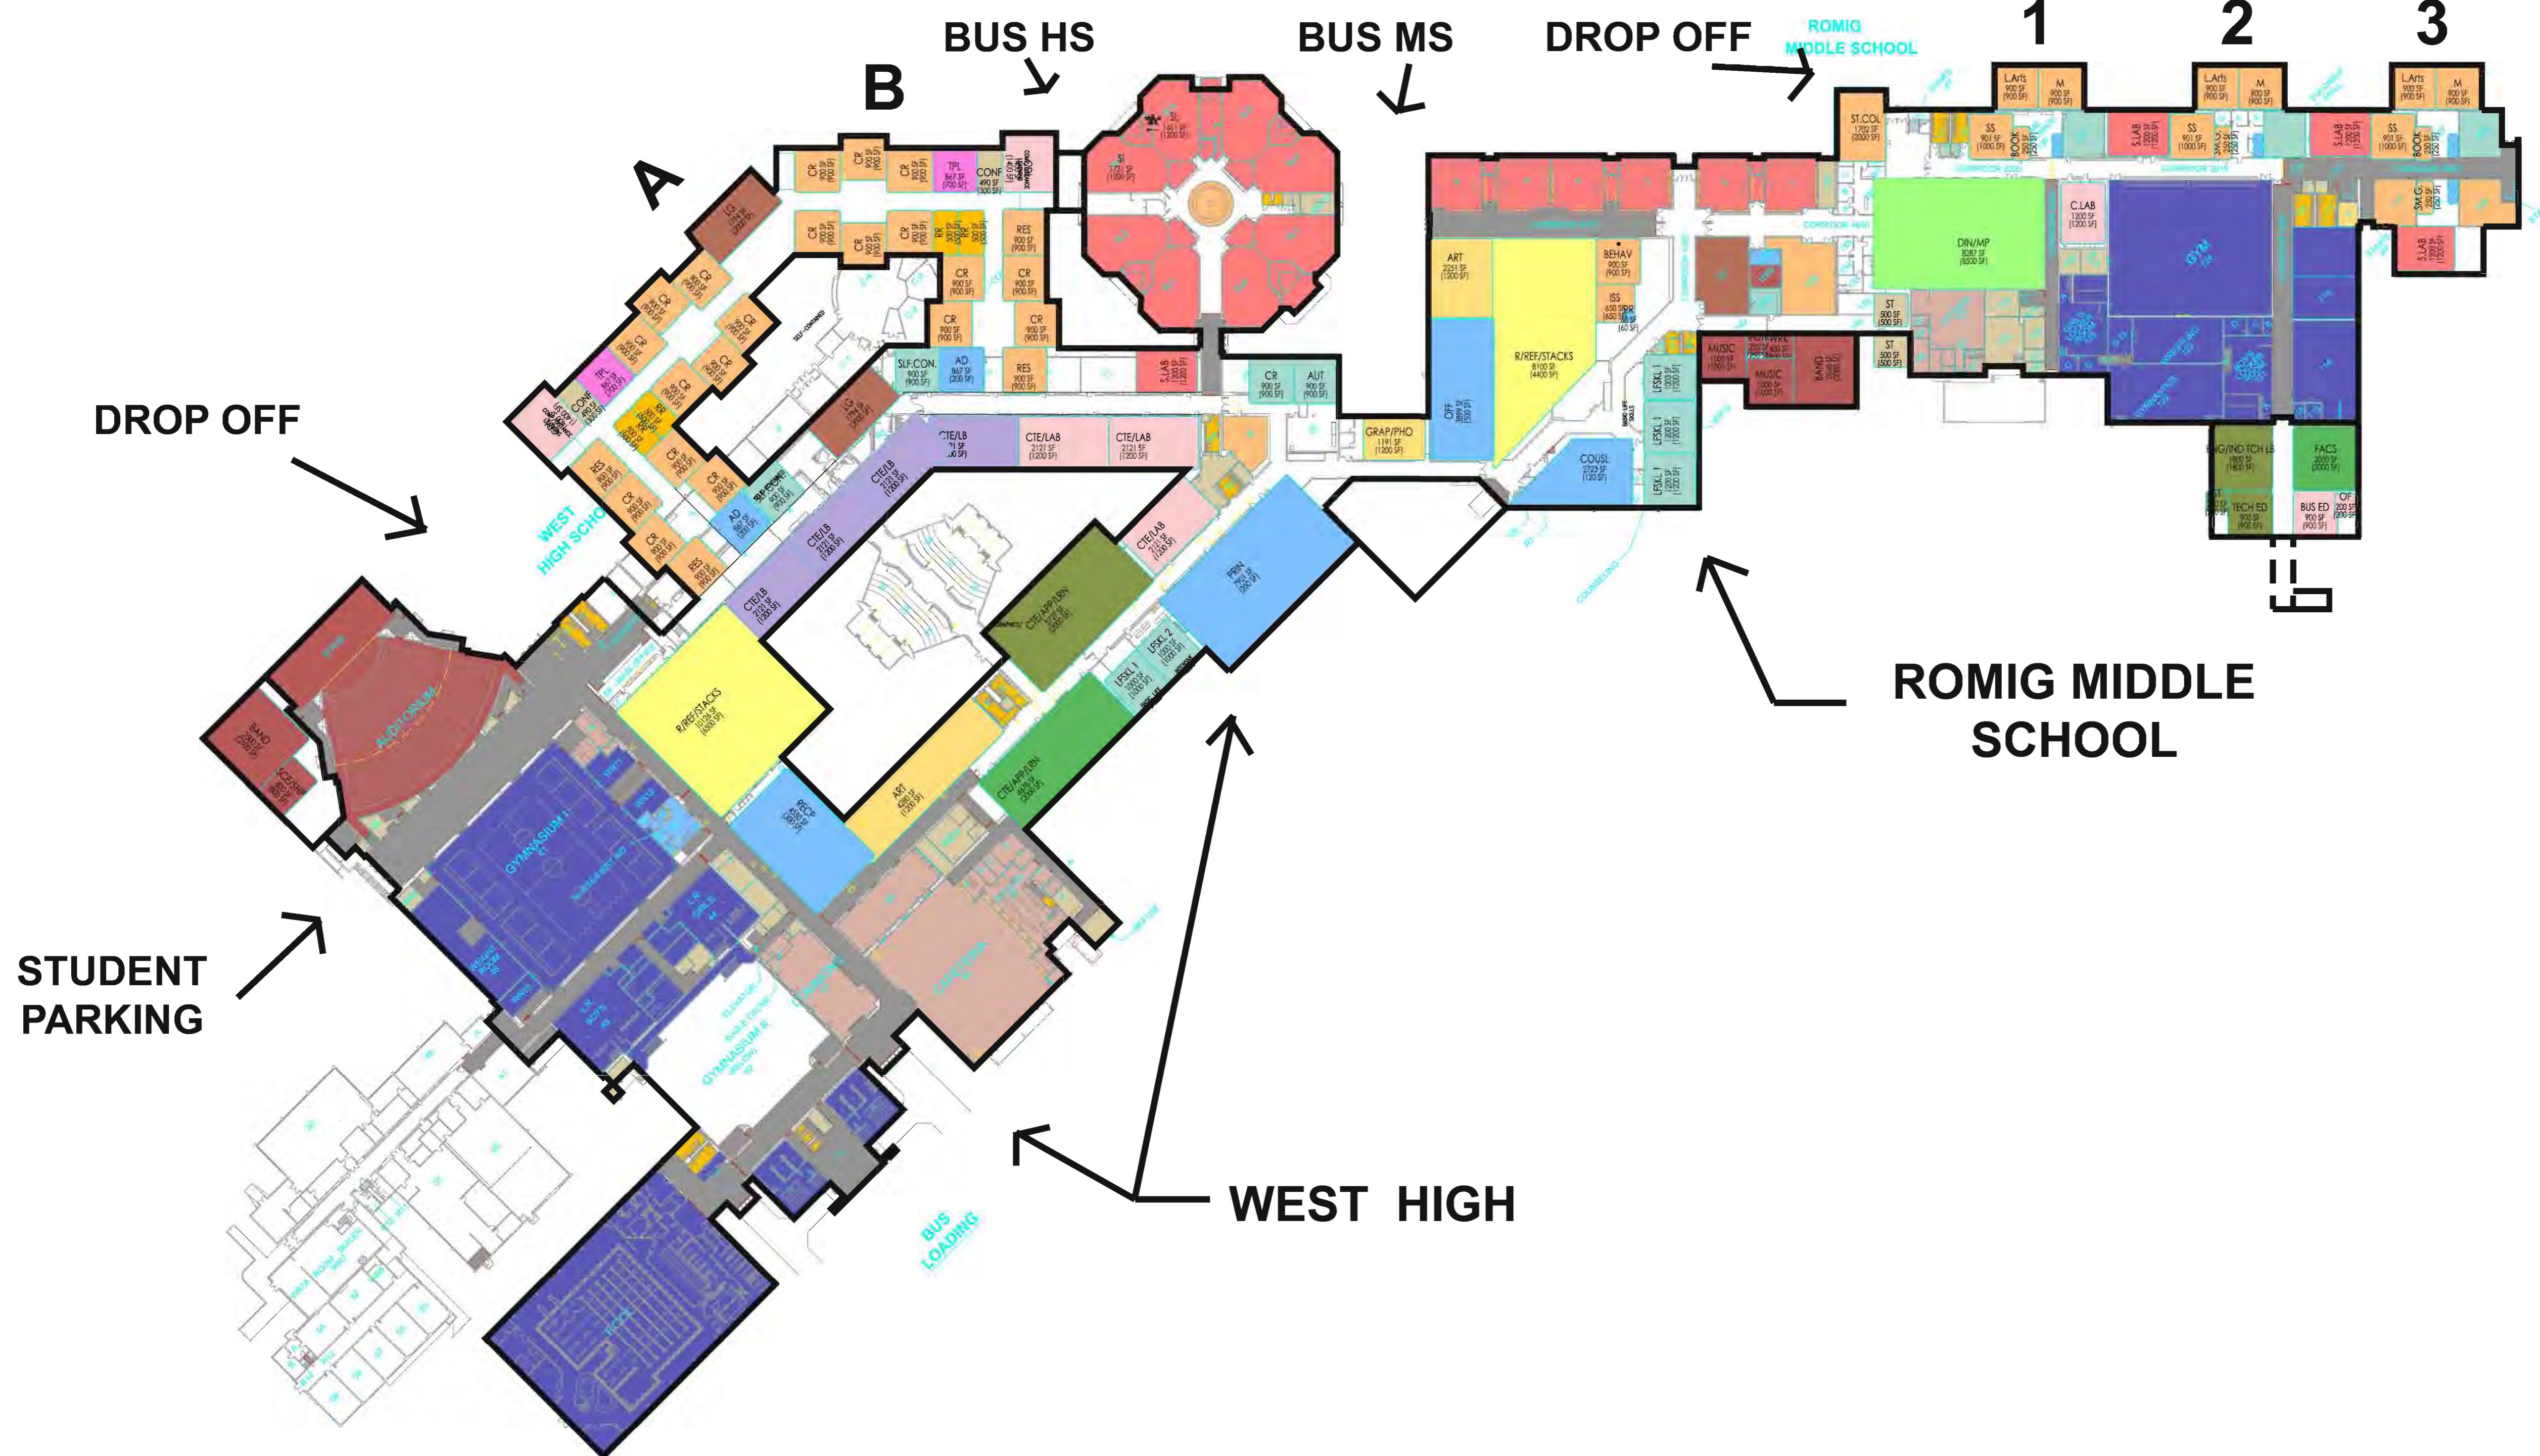

Level 1 Floor Plan


WEST / ROMIG MASTER PLAN



03-18-09

FANNING HOWEY - McCOOL CARLSON GREEN - USKH



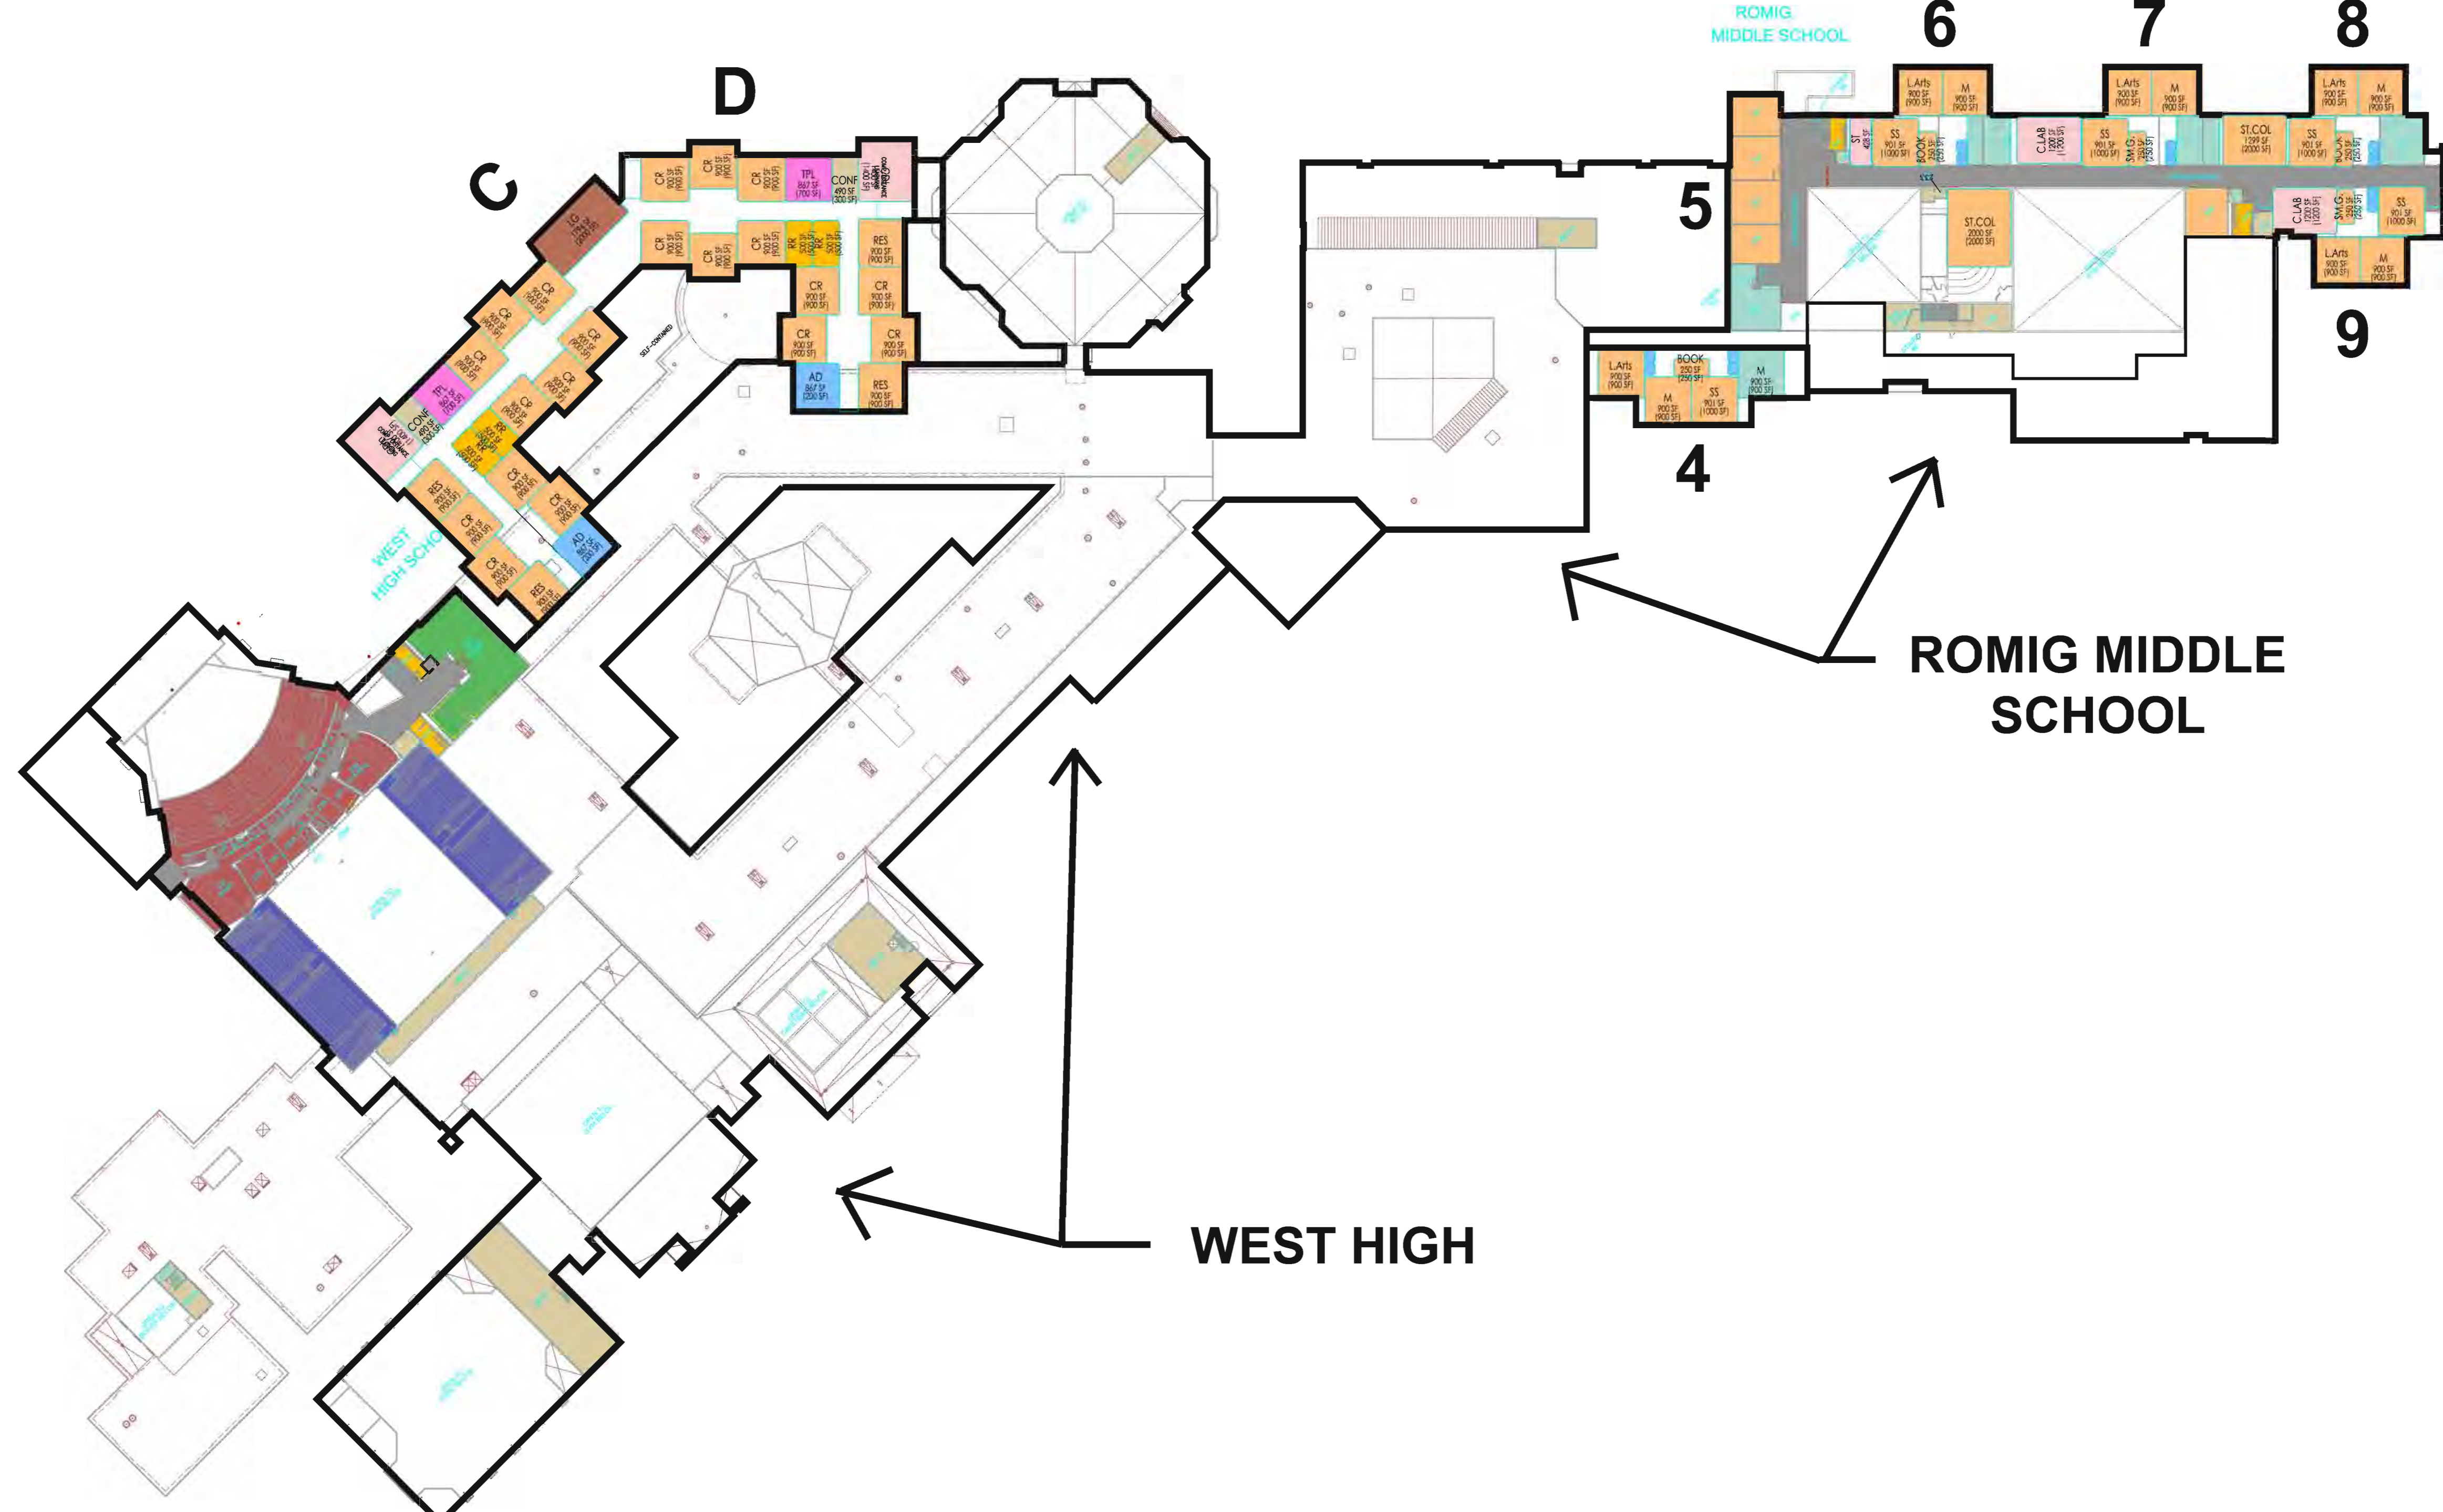

Level 2 Floor Plan

WEST / ROMIG MASTER PLAN



03-18-09

